



Centerline Profile of Swale 1

Scale: Horz: 1"=50'
Vert: 1"=5'

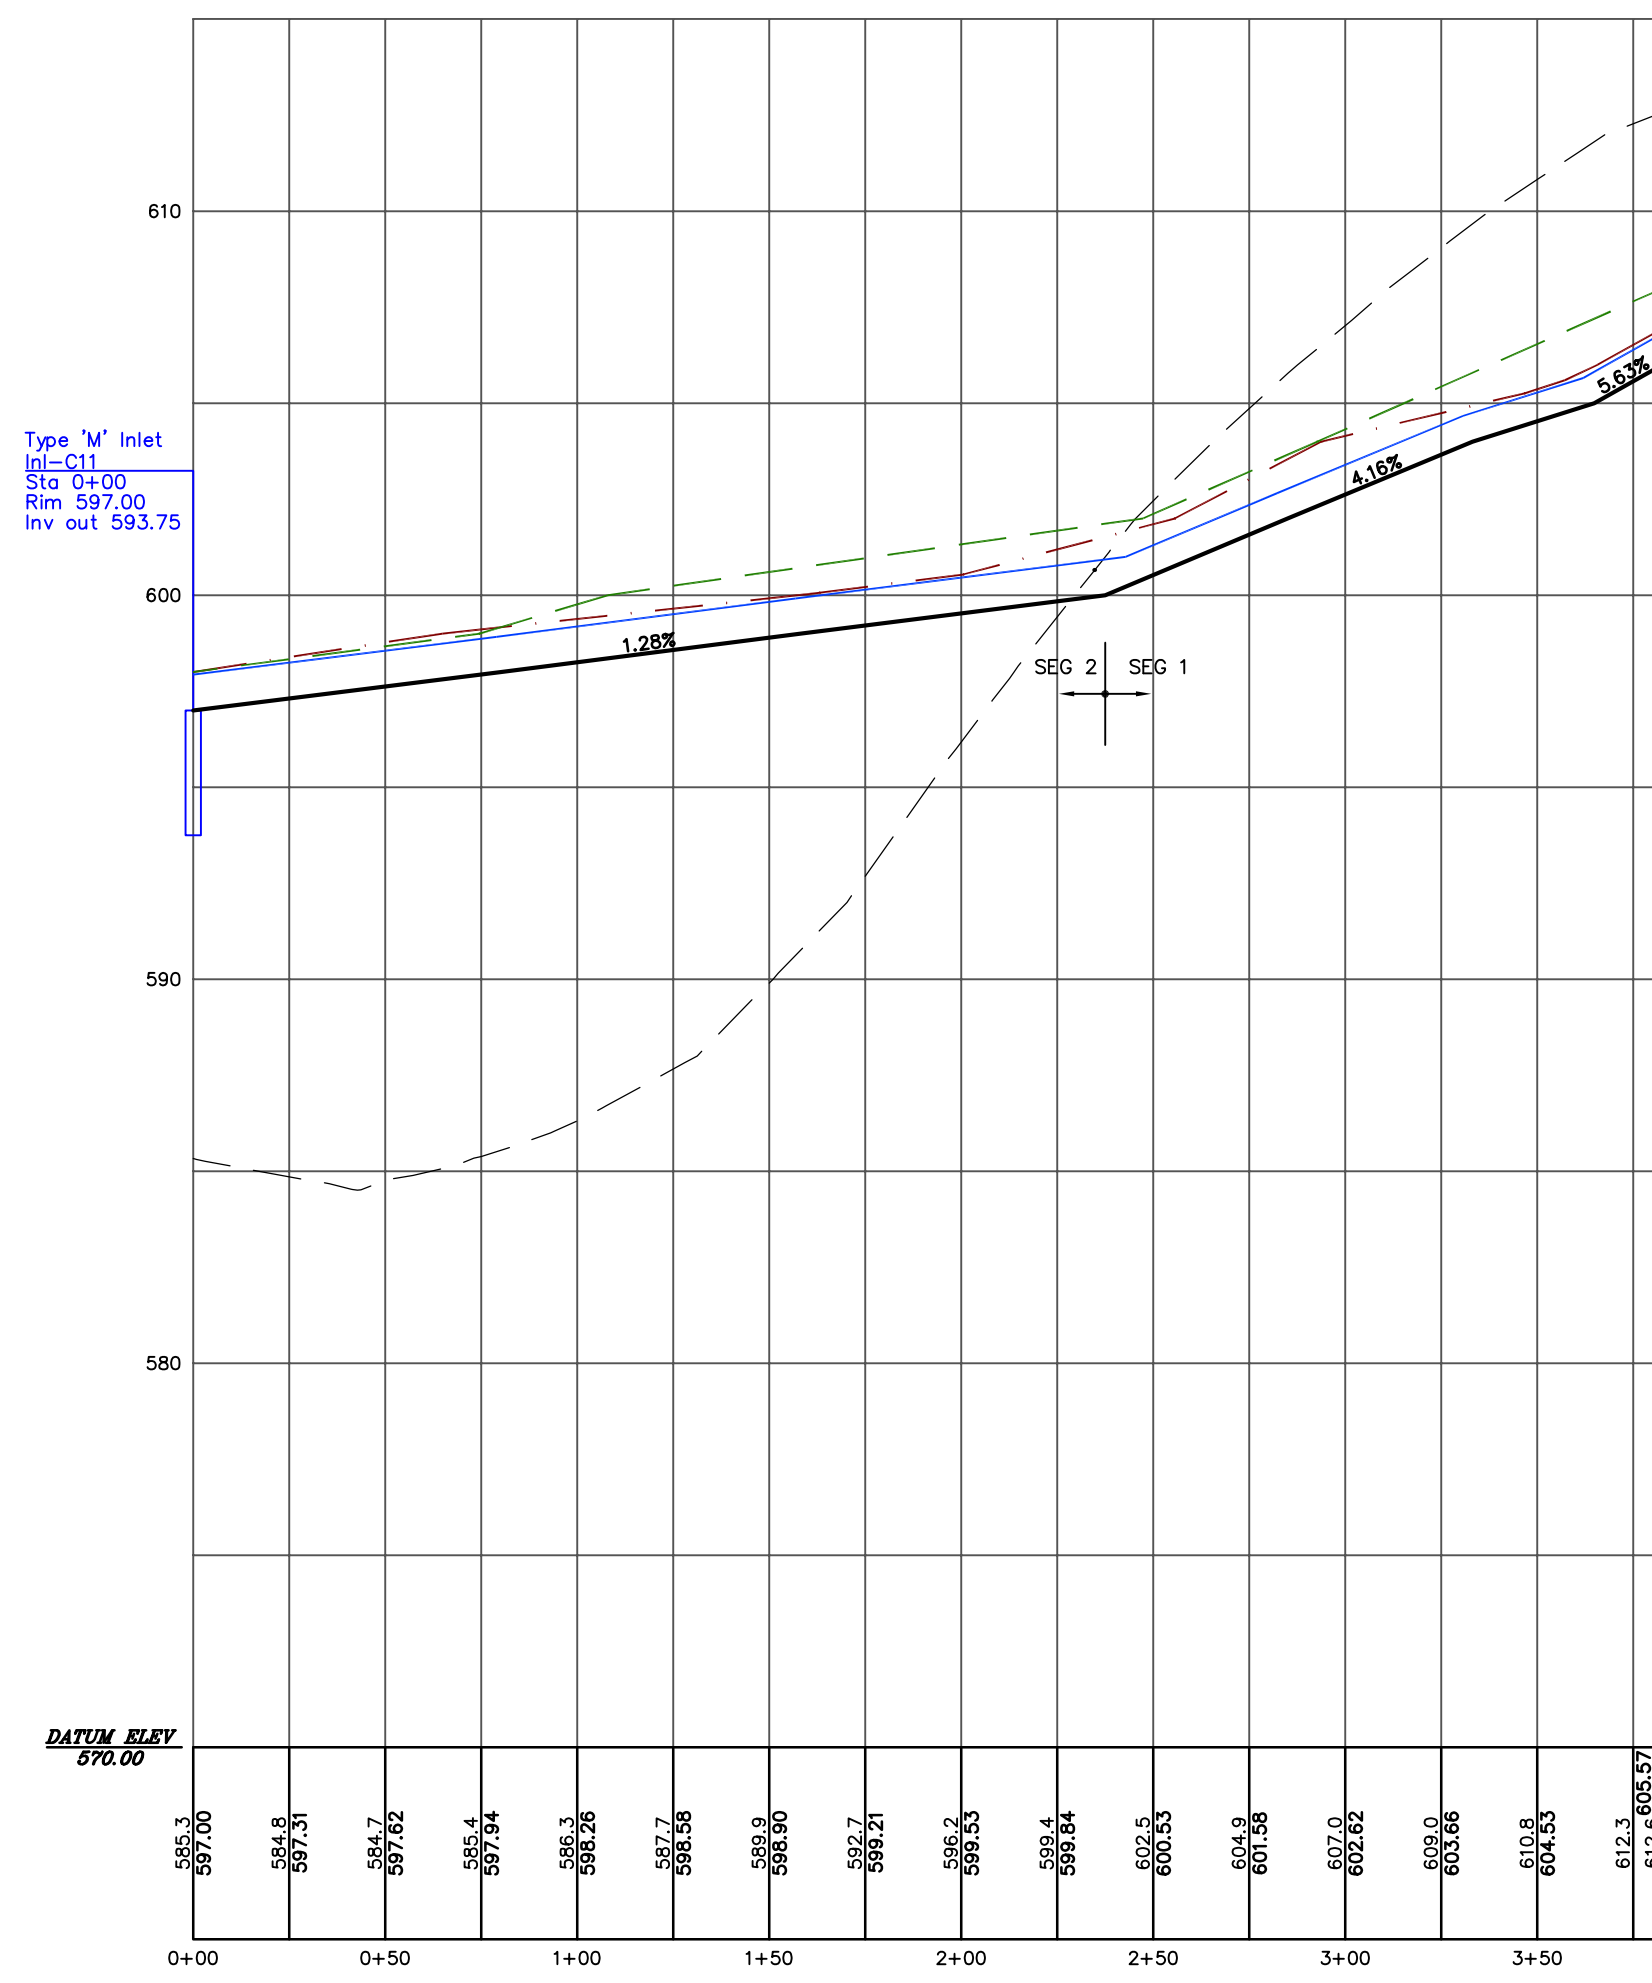

Centerline Profile of Swale 2

Scale: Horz: 1"=50'
Vert: 1"=5'

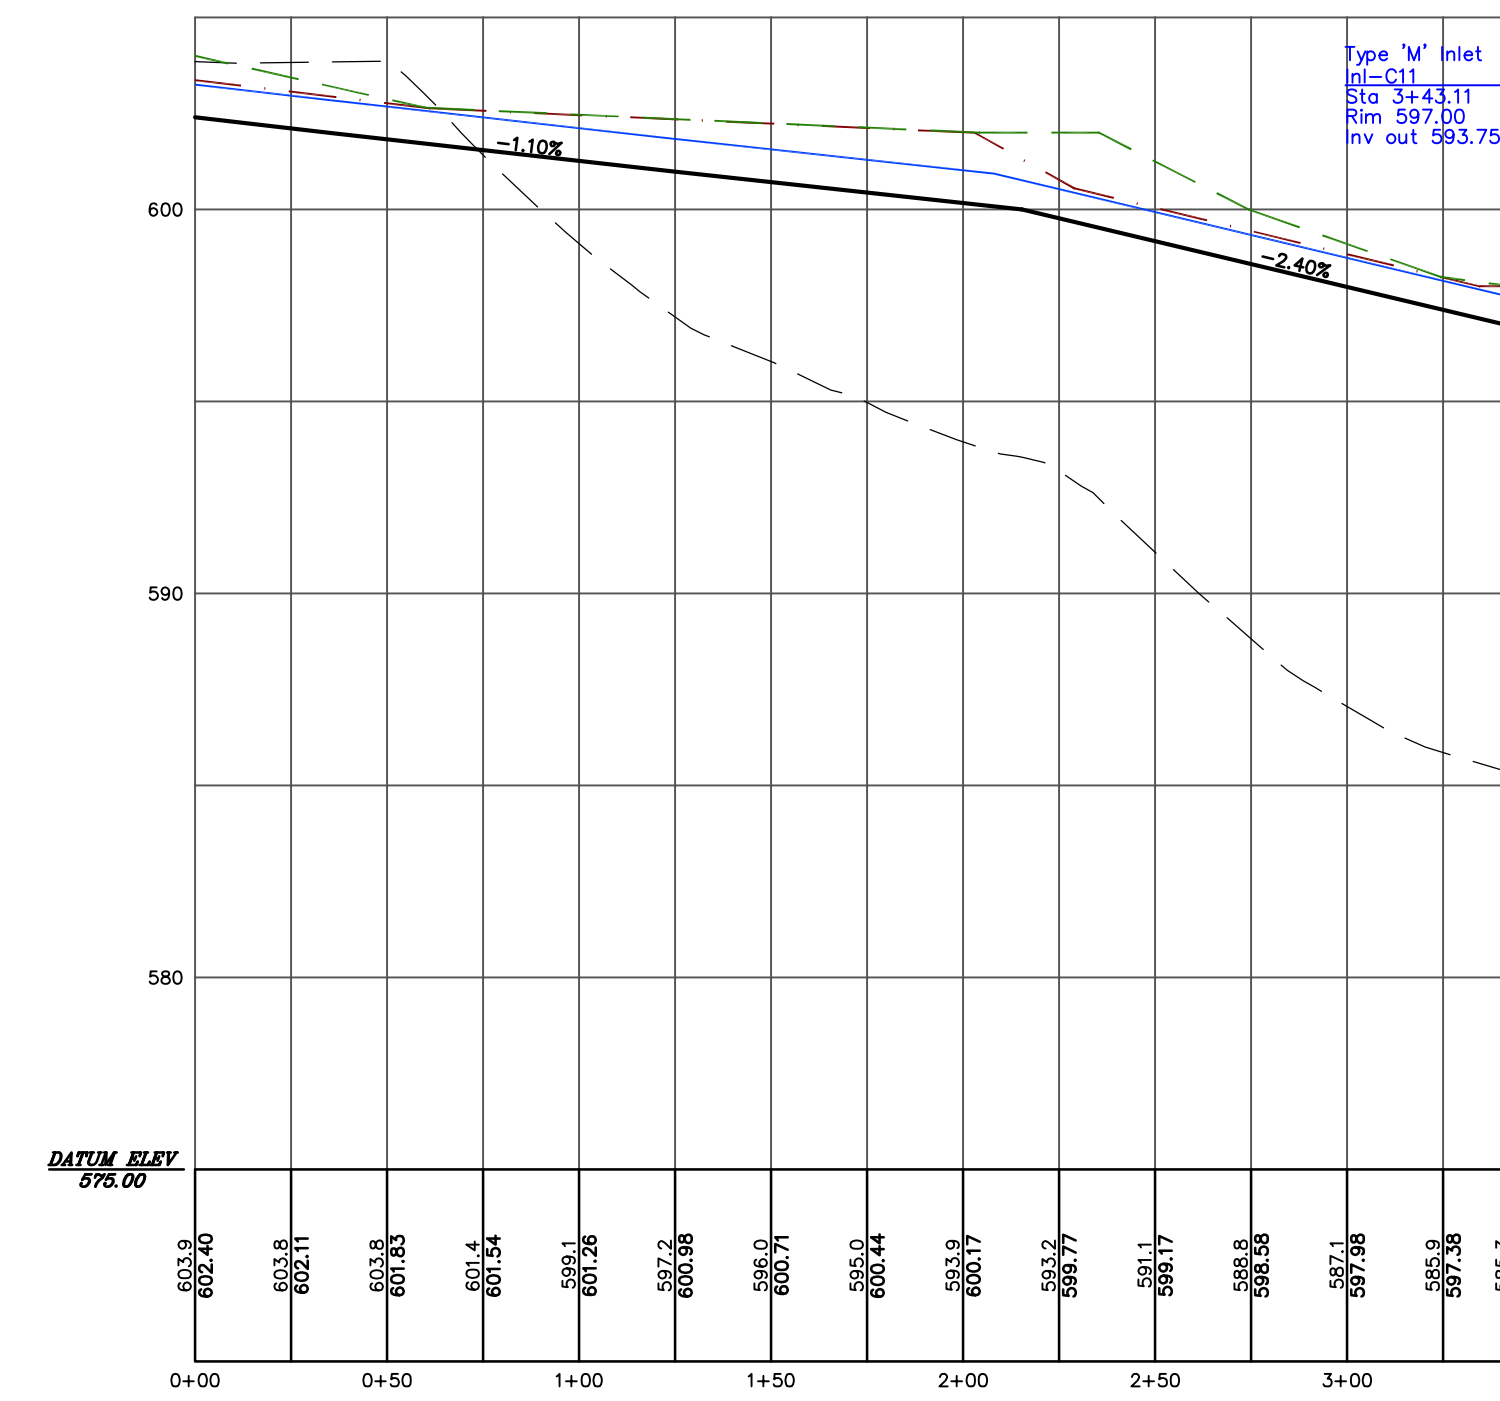


Centerline Profile of Swale 3

Scale: Horz: 1"=50'
Vert: 1"=5'


SWALE PROFILE LEGEND

- EXISTING GRADE
- PROPOSED BOTTOM OF SWALE GRADE
- · · PROPOSED CHANNEL DESIGN DEPTH (WITH FREEBOARD)
- - - PROPOSED LEFT CHANNEL BANK AT EASEMENT LINE
- - - PROPOSED RIGHT CHANNEL BANK AT EASEMENT LINE

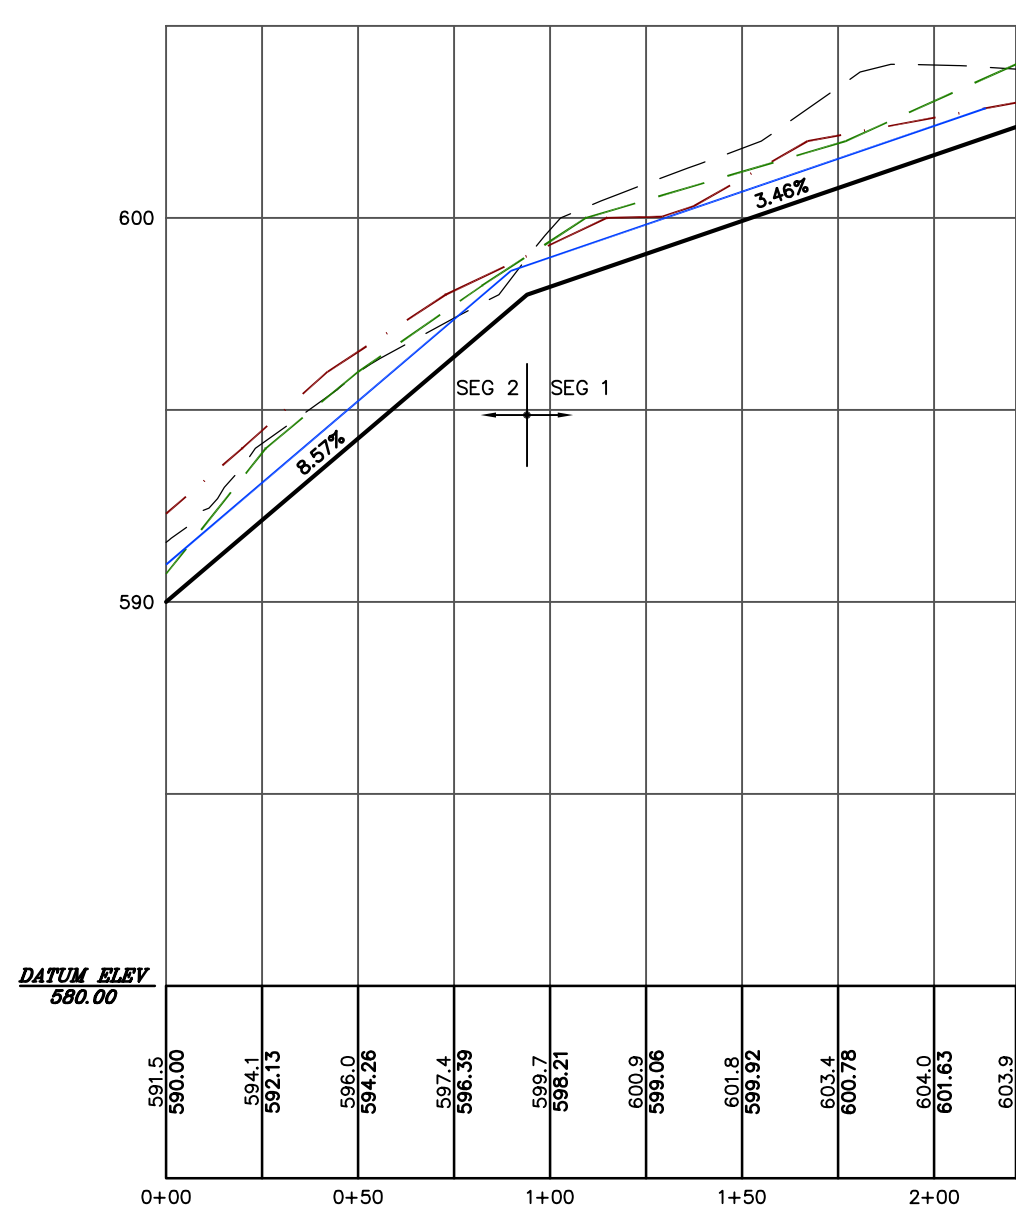


Centerline Profile of Swale 4

Scale: Horz: 1"=50'
Vert: 1"=5'

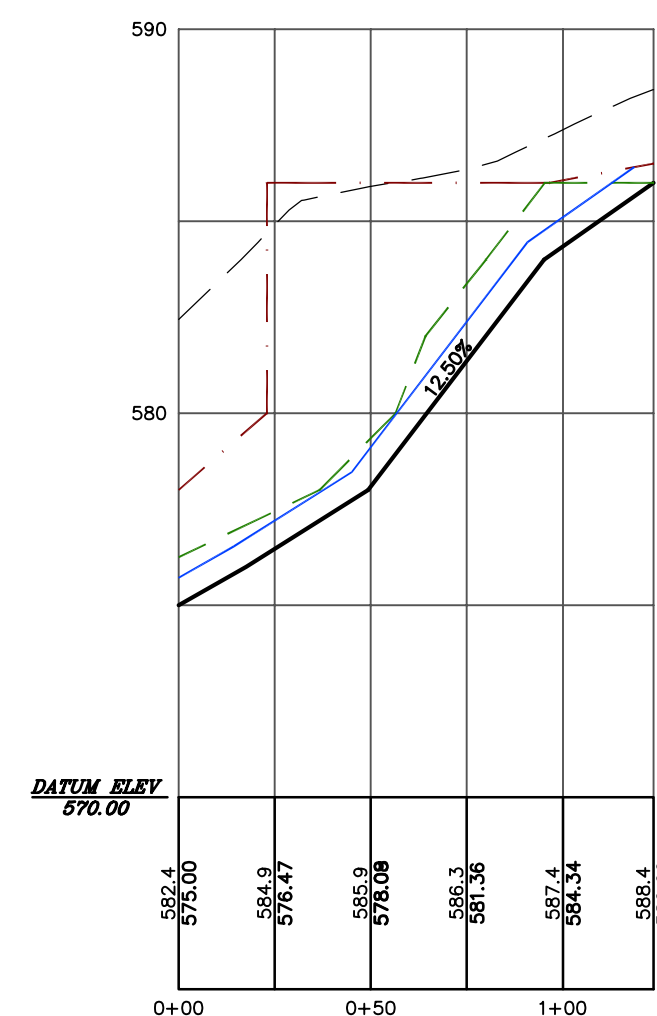


Centerline Profile of Swale 5

Scale: Horz: 1"=50'
Vert: 1"=5'

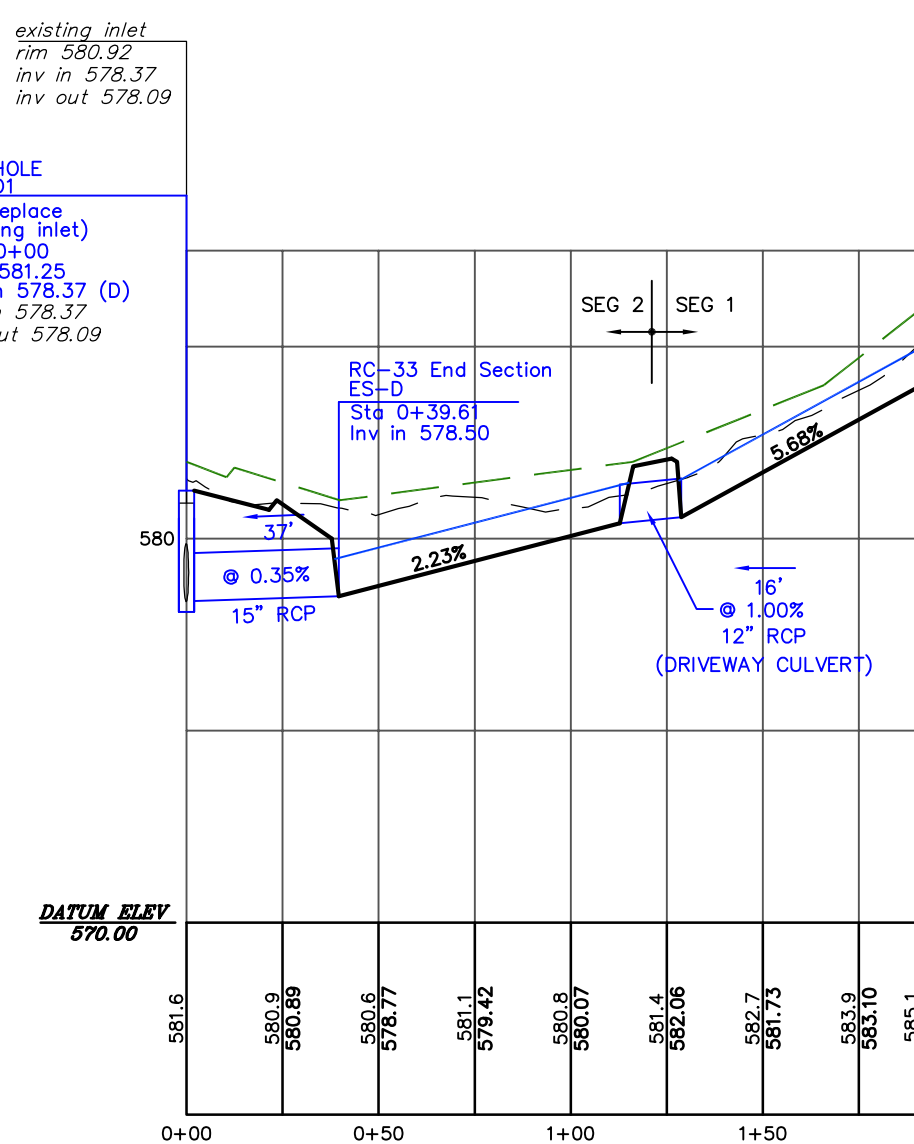

Centerline Profile of Swale 6


Scale: Horz: 1"=50'
Vert: 1"=5'

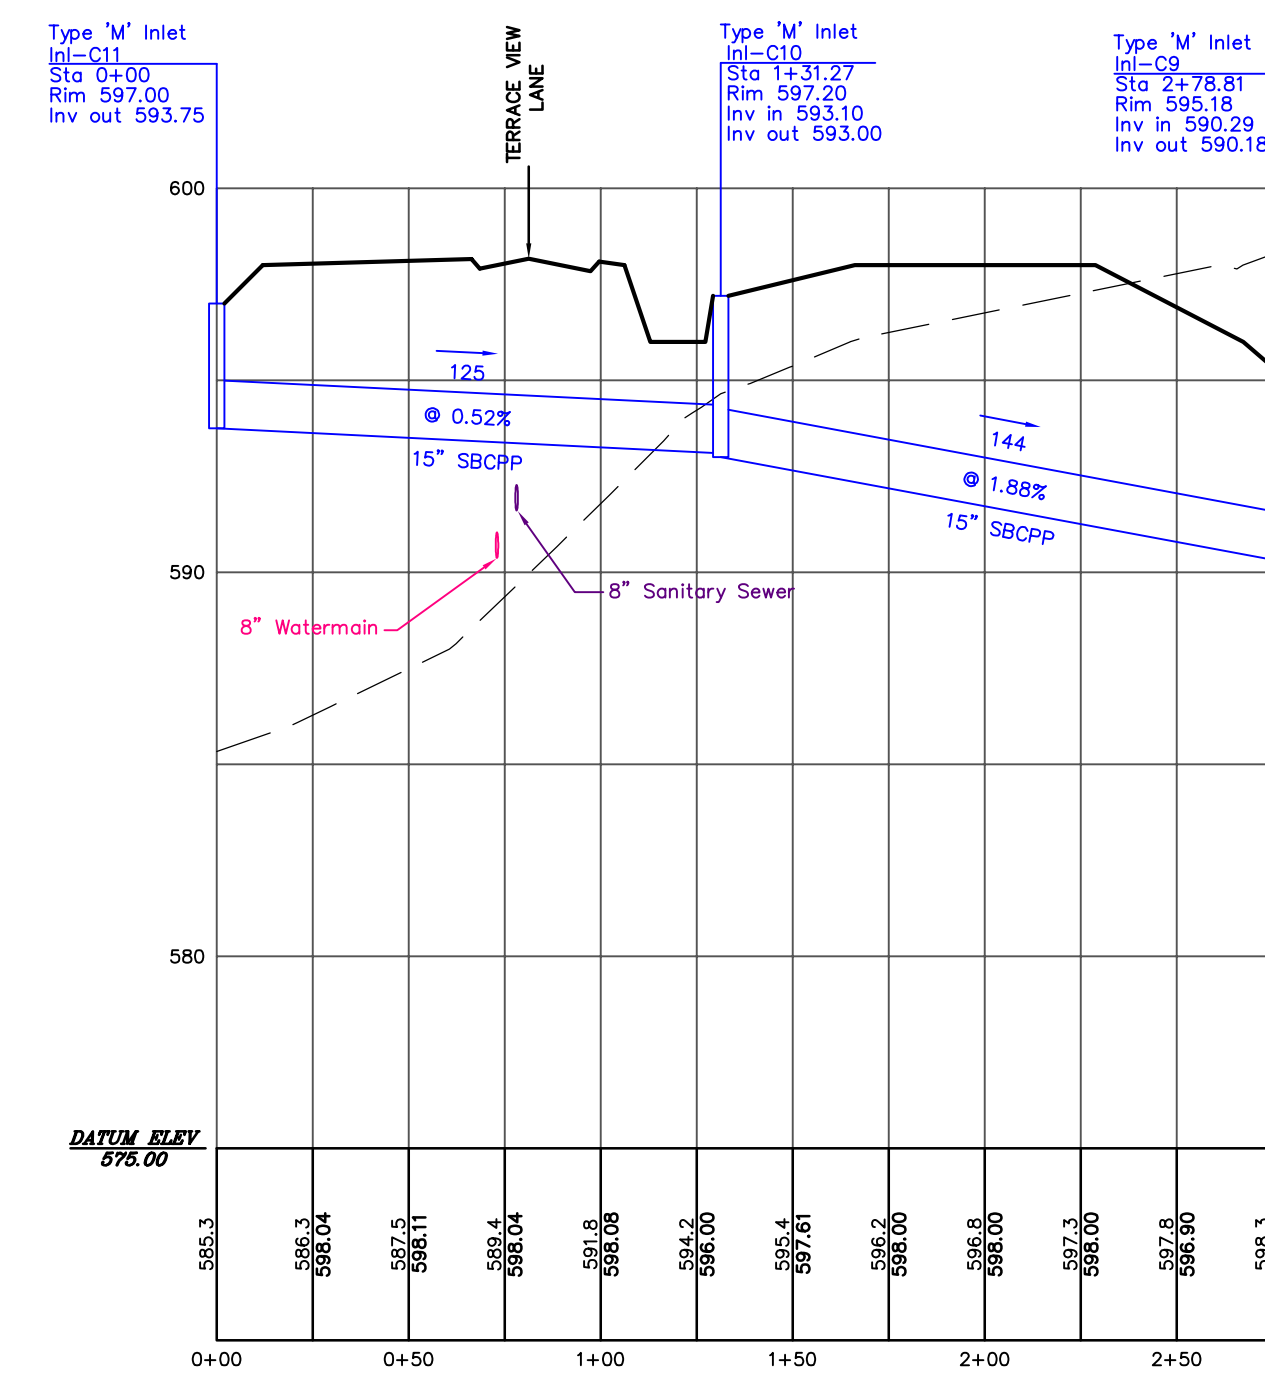

Centerline Profile of Inlets C11 to C9

Scale: Horz: 1"=50'
Vert: 1"=5'

No.	REVISION	DATE
1	REVIEW COMMENTS	05/19/11
2		
3		
4		
5		
6		

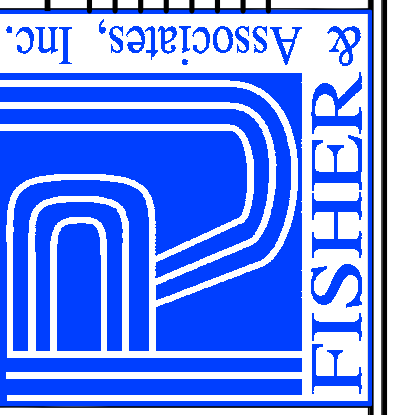

R. J. FISHER & ASSOCIATES, INC.
 LAND PLANNING & DEVELOPMENT DESIGN ■ PROPERTY & TOPO. SURVEYS
 LANDSCAPE ARCHITECTURE ■ WETLANDS IDENTIFICATION & DELINEATION
 1546 BRIDGE STREET, NEW CUMBERLAND, PA. 17070
 (717) 774-7654 FAX (717) 774-7190

STORM PROFILES & PROFILES OF SWALES #1 TO 6 FOR THE TERRACES AT SHEPHERDSTOWN
 LOCATED IN UPPER ALLEN TOWNSHIP, CUMBERLAND COUNTY, PA.