


10X14 Brick Patio

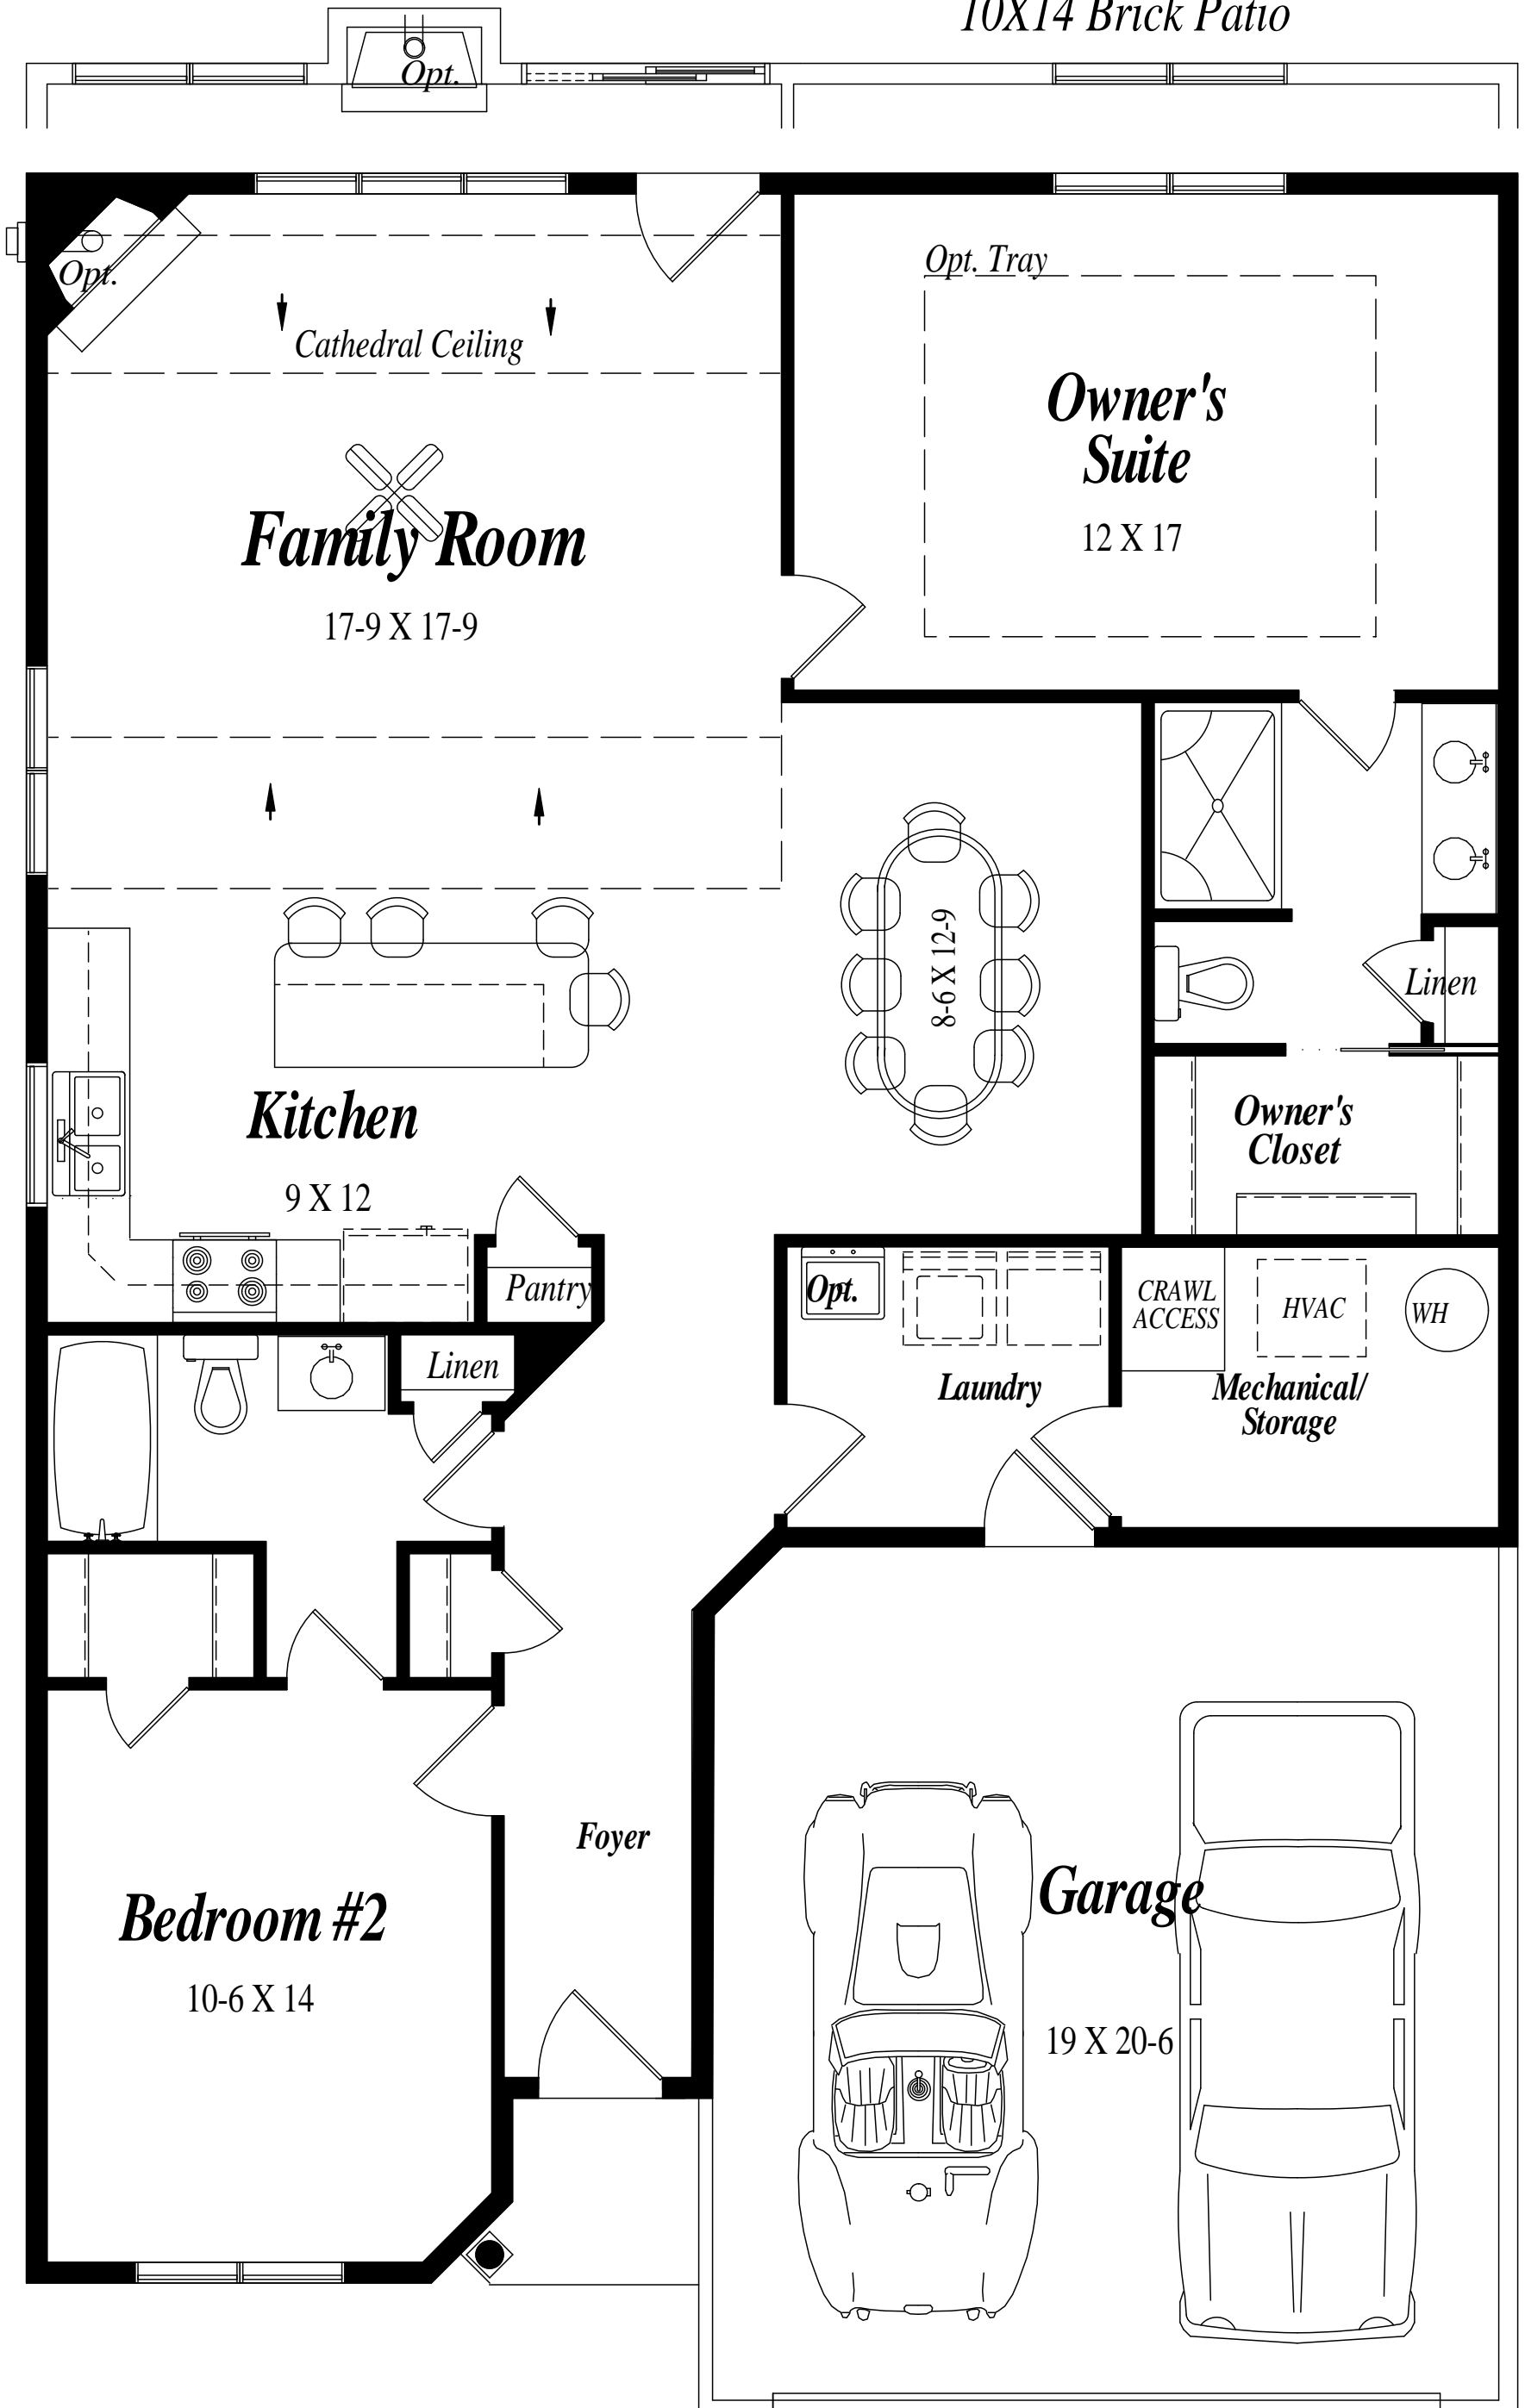

1,470

**#44 Kendal End Unit,  
on Crawl Space**